
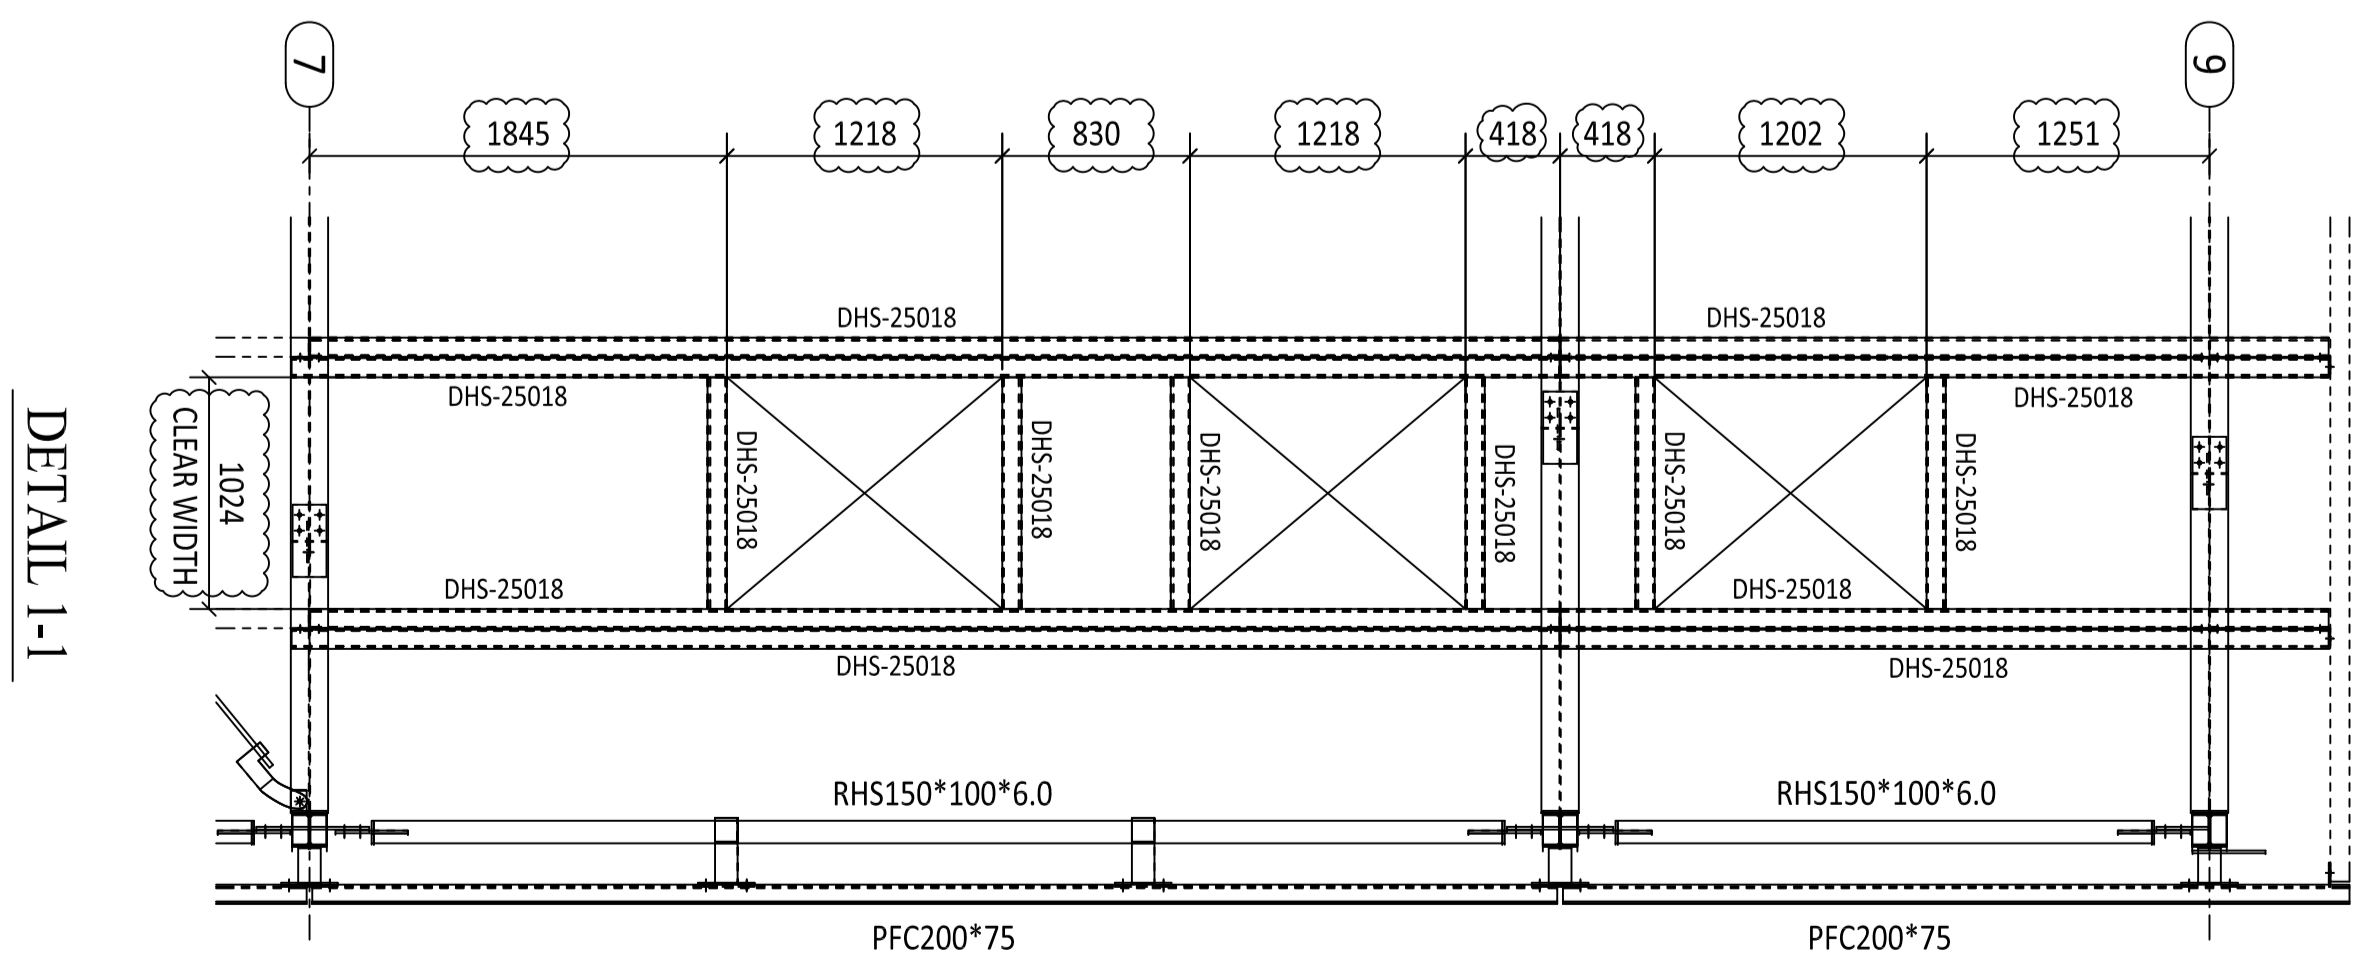


PLEASE REFER DWG. GA202 & GA203 FOR GRID ELEVATIONS

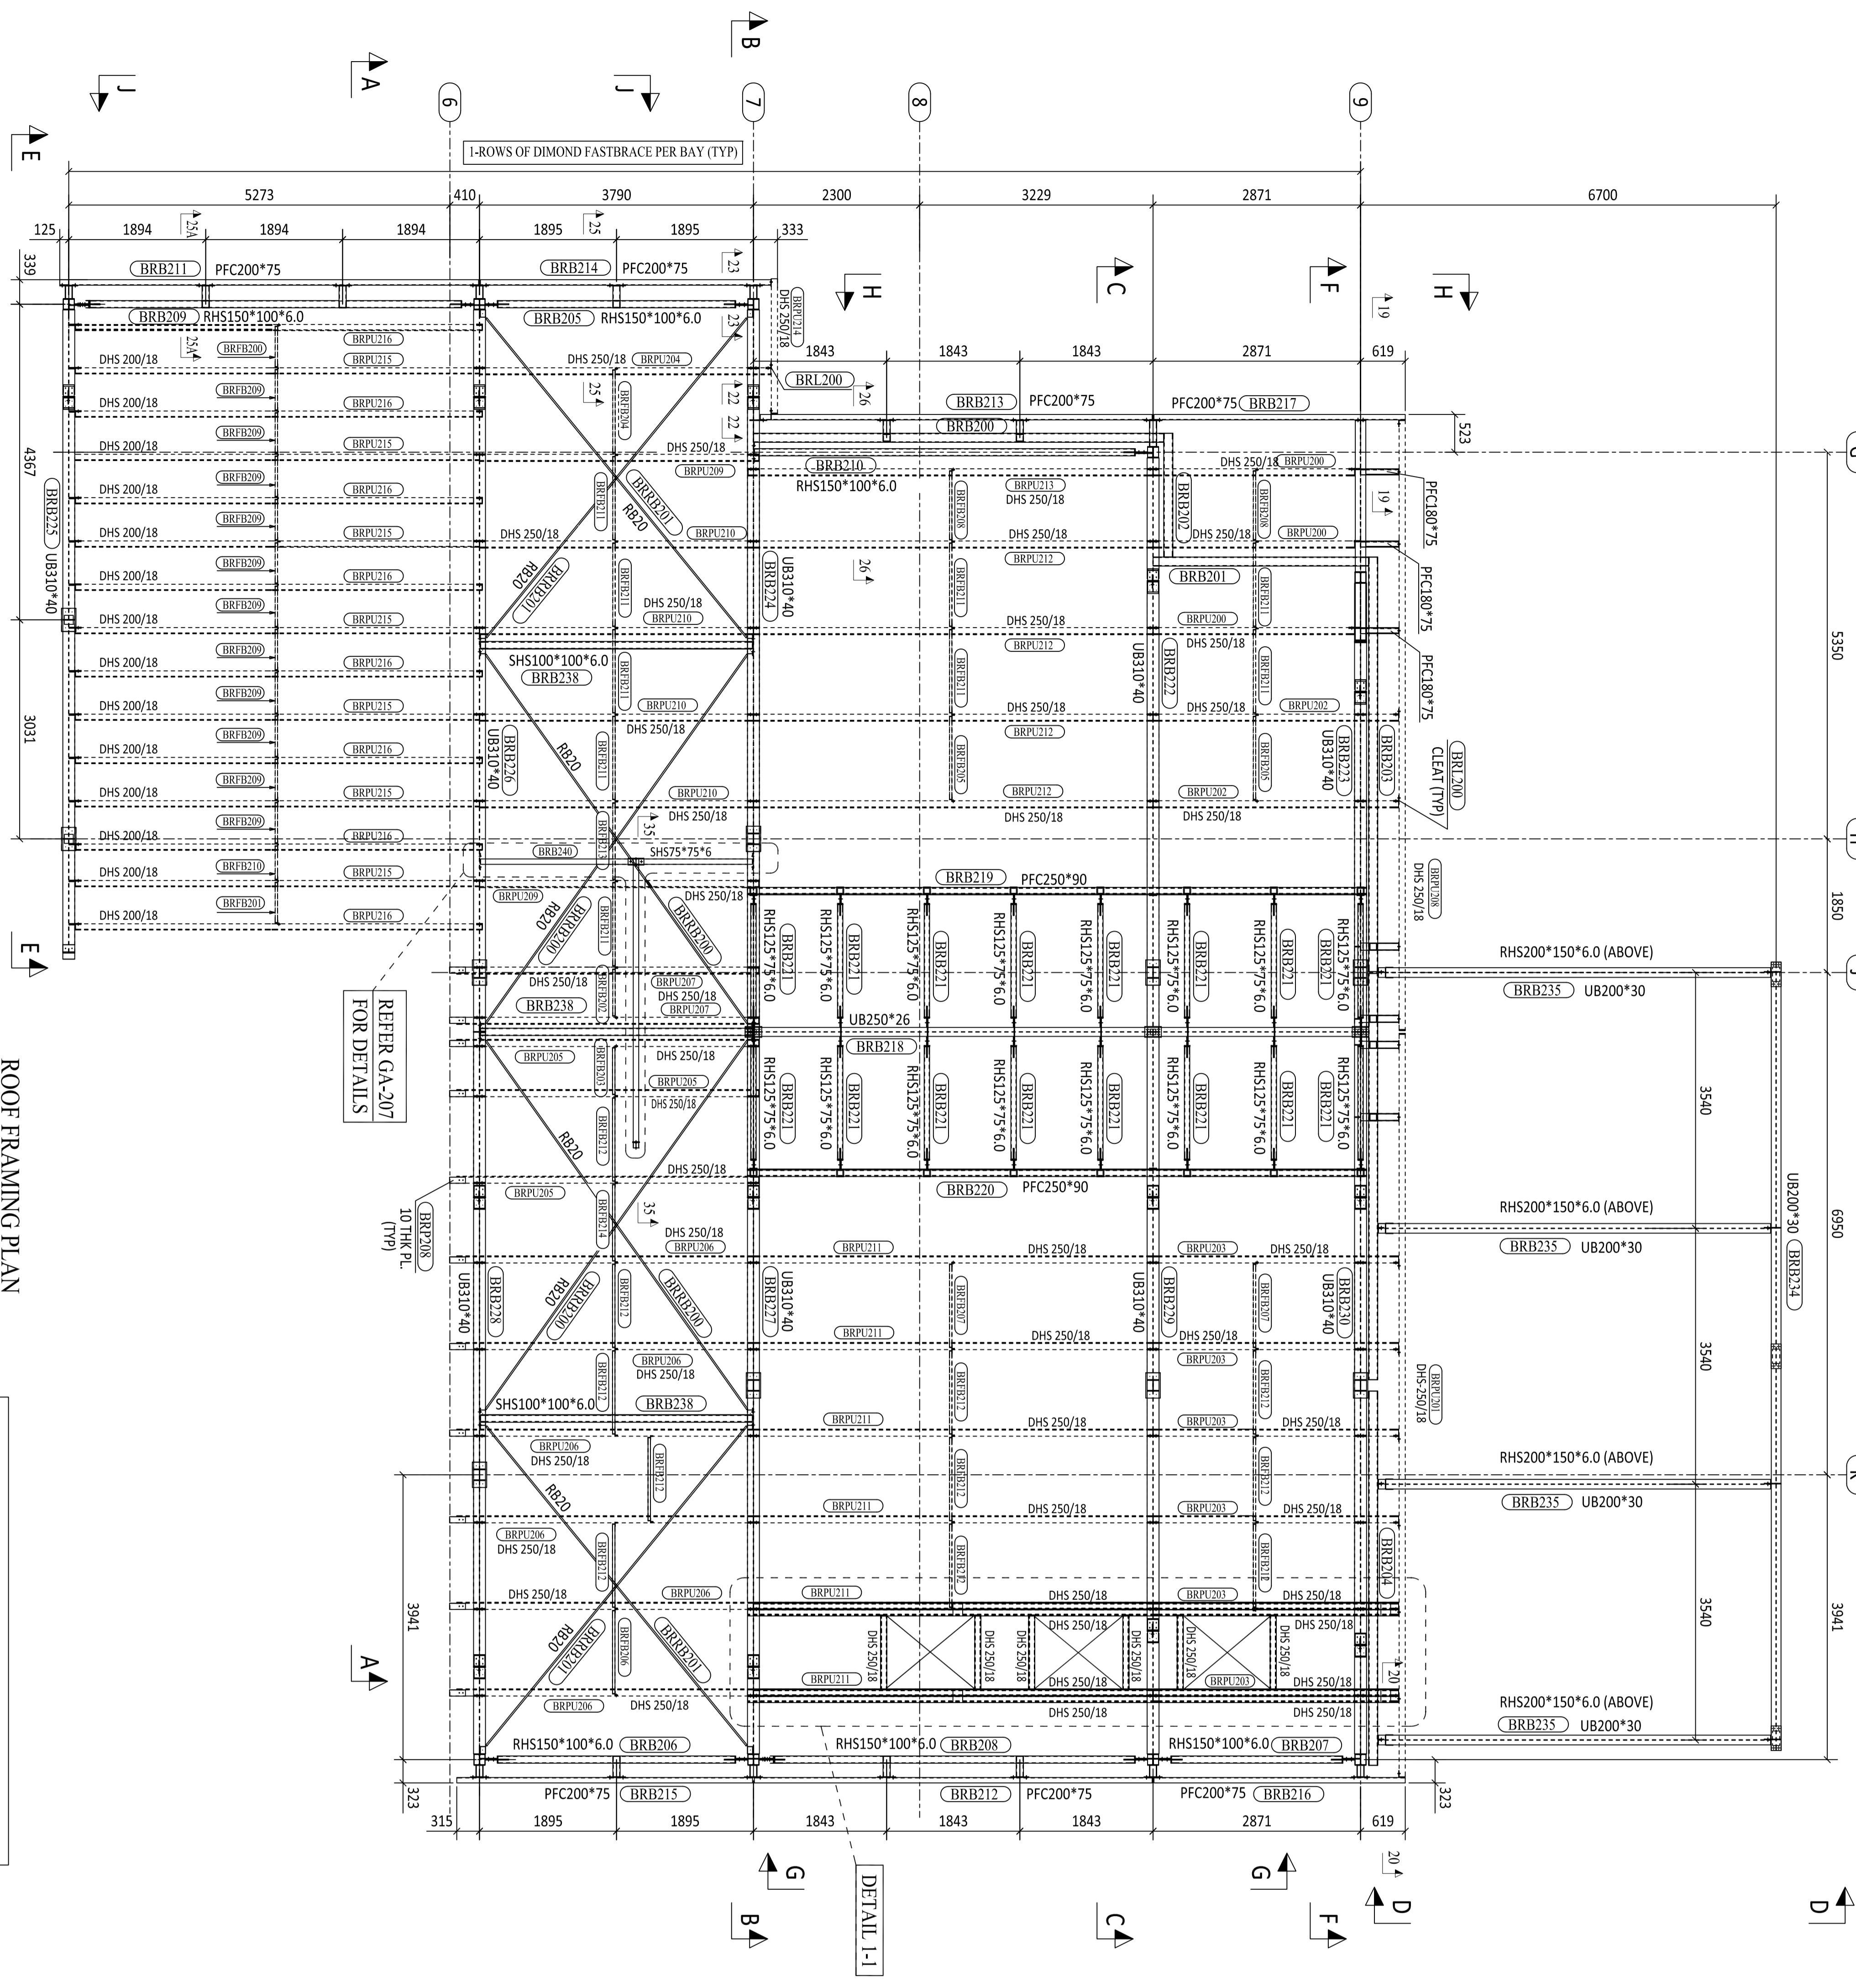

ROOF FRAMING PLAN
ROOF TOP BAR

All Structural Steel Shall confirm to be Grade 300 (AS/NZS) UNO
All Connection bolts to be Grade 8.8S UNO

REFER GA-207
FOR DETAILS

2	23.05.20	ISSUED FOR CONSTRUCTION	SIT
1	02.05.20	ISSUED FOR REVIEW	SIT
0	06.02.20	ISSUED FOR CONSTRUCTION	SIT
B	25.01.20	ISSUED FOR APPROVAL	SIT
A	15.01.20	ISSUED FOR APPROVAL	SIT
REV	DATE	AMENDMENT	BY

ARCHITECT

CLIENT:

PROJECT TITLE:

NOTE: Do not scale off drawings, use figured dimensions only.

DRAWING TITLE:
ROOF FRAMING PLAN

DATE:	JAN 2020
DESIGNED:	
DRAWN:	SIT
CHECKED:	
SHEET SIZE:	A1
SCALE:	N.T.S @ A1 N.T.S @ A3

JOB No.

DWG No.
GA201

REVISION
2